


PLAN VIEW

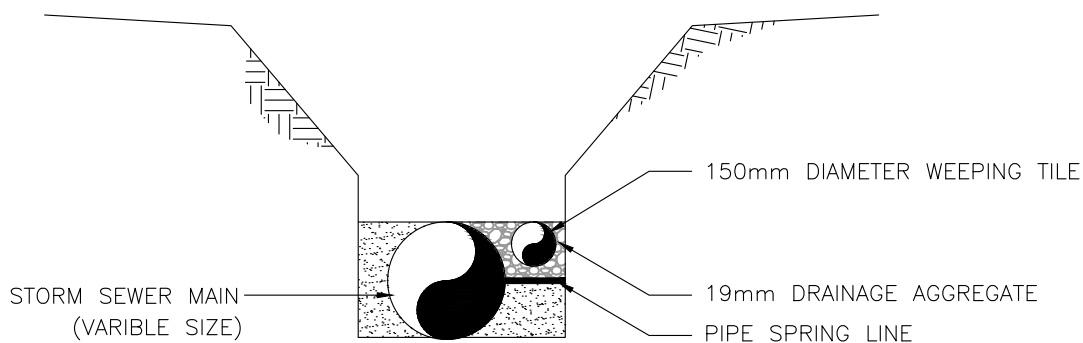

DETAIL 'A'

NOTES

1. ALL MATERIALS TO COMPLY WITH CITY OF PRINCE ALBERT MASTER SPECIFICATIONS

			CITY OF PRINCE ALBERT PUBLIC WORKS		APPROVED <i>Wes Hicks</i>
			STORM SEWER WEeping TILE DETAIL		SCALE N.T.S.
1	FEB 2020	REVISED SPECIFICATIONS	DRAWN S. NUMEDAHL	DESIGNED M.GAREAU	DATE OCT. 2014
No.	DATE	REVISION			DWG. No. 00-01-17