


CURB

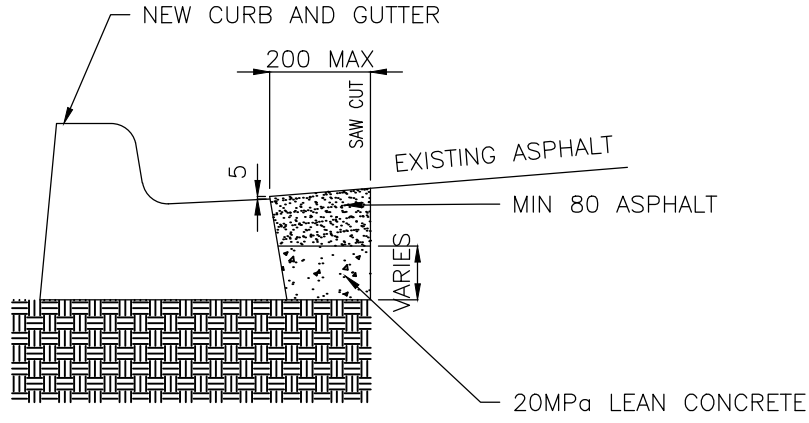

CURB & GUTTER

NOTES

- 1. EDGE OF ASPHALT GUTTER PATCH TO BE SAWCUT
- 2. LEAN MIX COMPRESSIVE STRENGTH = 20MPa
- 3. TACK COAT REQUIRED ON LEAN MIX AND ADJOINING
- 4. CONTRACTION JOINTS SHALL BE CONSTRUCTED IN INTERVALS OF 1500mm VERTICAL SURFACES PRIOR TO ASPHALT PATCHING.

			CITY OF PRINCE ALBERT PUBLIC WORKS		APPROVED <i>Wes Hicks</i>
			GUTTER PATCH PAVING		SCALE N.T.S.
No.	DATE	REVISION	DRAWN R.REGNIER	DESIGNED M. GAREAU	DATE MAR. 2020
					DWG. No. 00-03-10