


COMBINED WALK, CURB & GUTTER CC STAMP

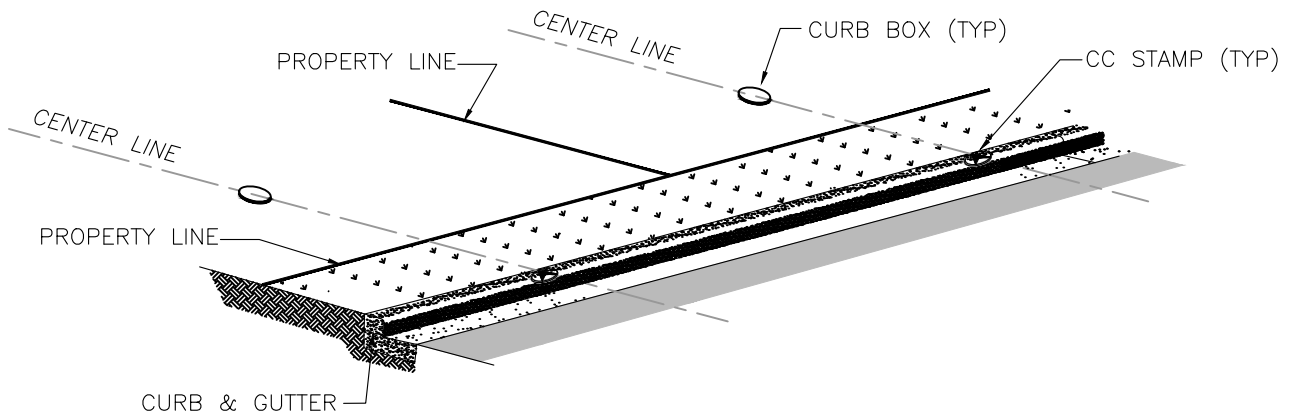

CURB & GUTTER CC STAMP

			CITY OF PRINCE ALBERT PUBLIC WORKS			APPROVED <i>Wes Hicks</i>
			CURB COCK (CC) STAMP DETAIL			SCALE N.T.S.
No.	DATE	REVISION	DRAWN S. NUMEDAHL	DESIGNED N. MILLER	DATE OCT. 2014	DWG. No. 00-01-19